


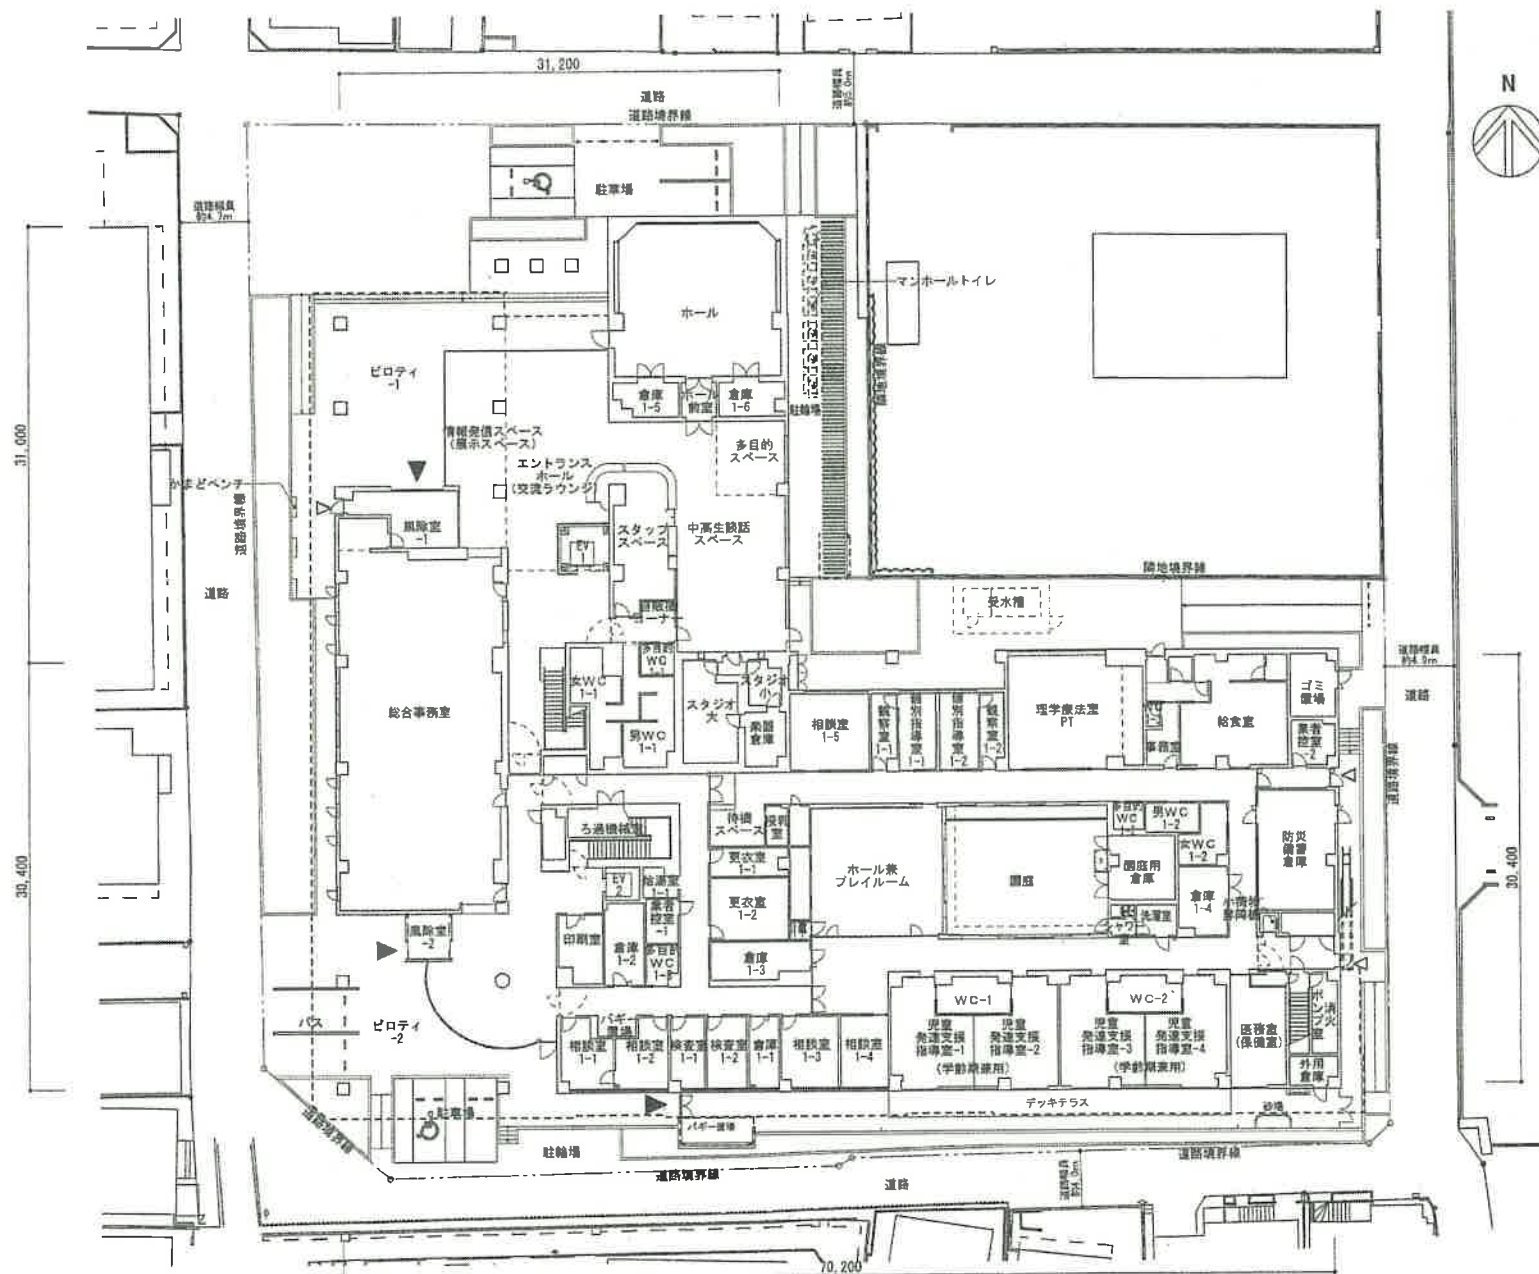

配置兼1階平面図 S=1:500