




仮園舎 1階平面図 S=1/200

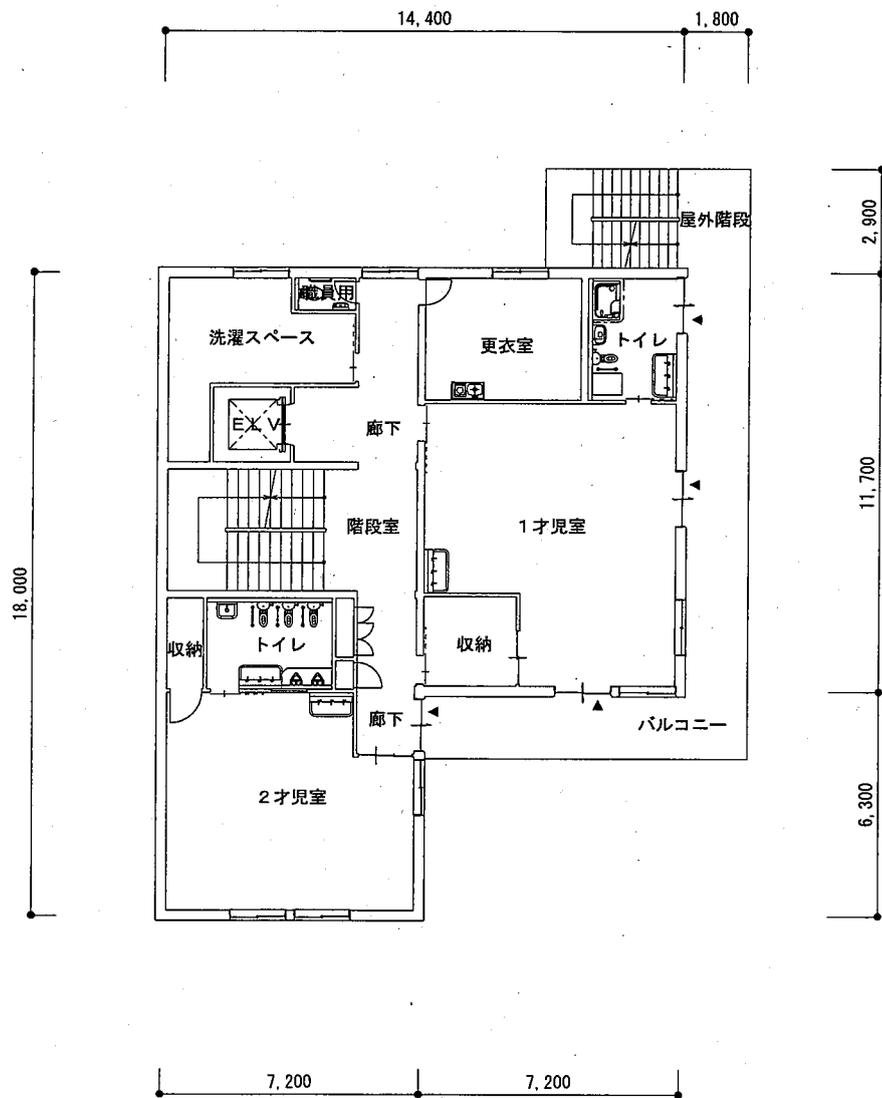


仮園舎 2階平面図 S=1/200

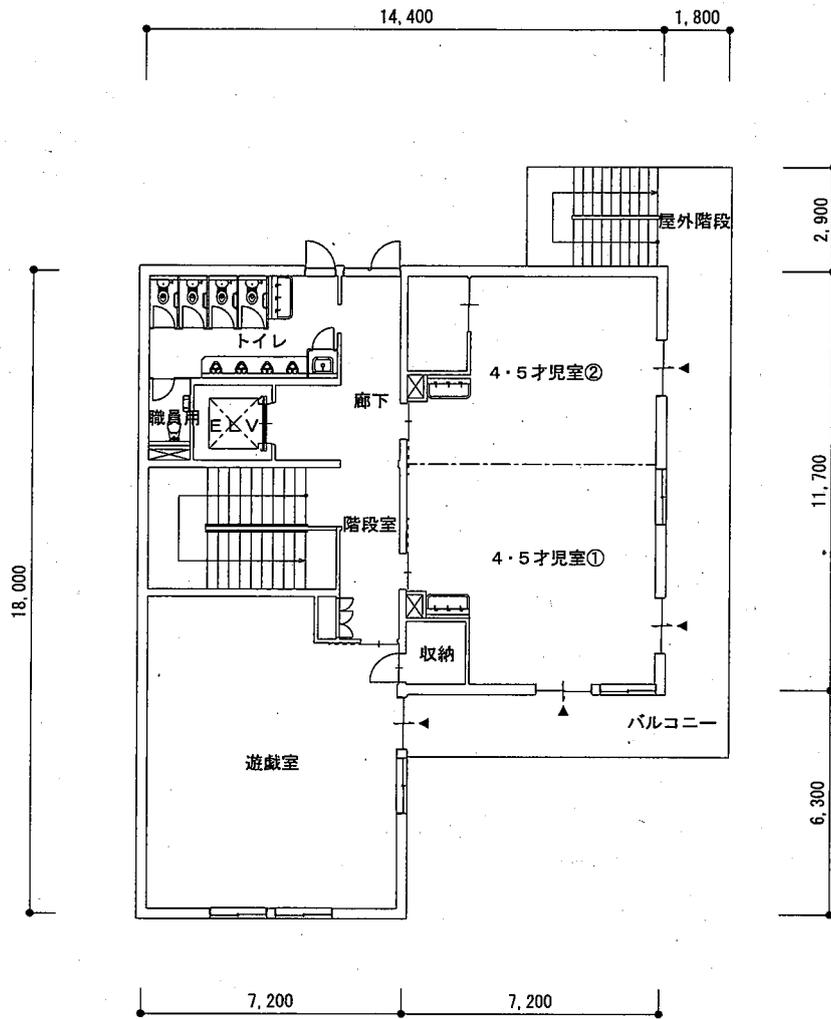

仮園舎 3階平面図 S=1/200

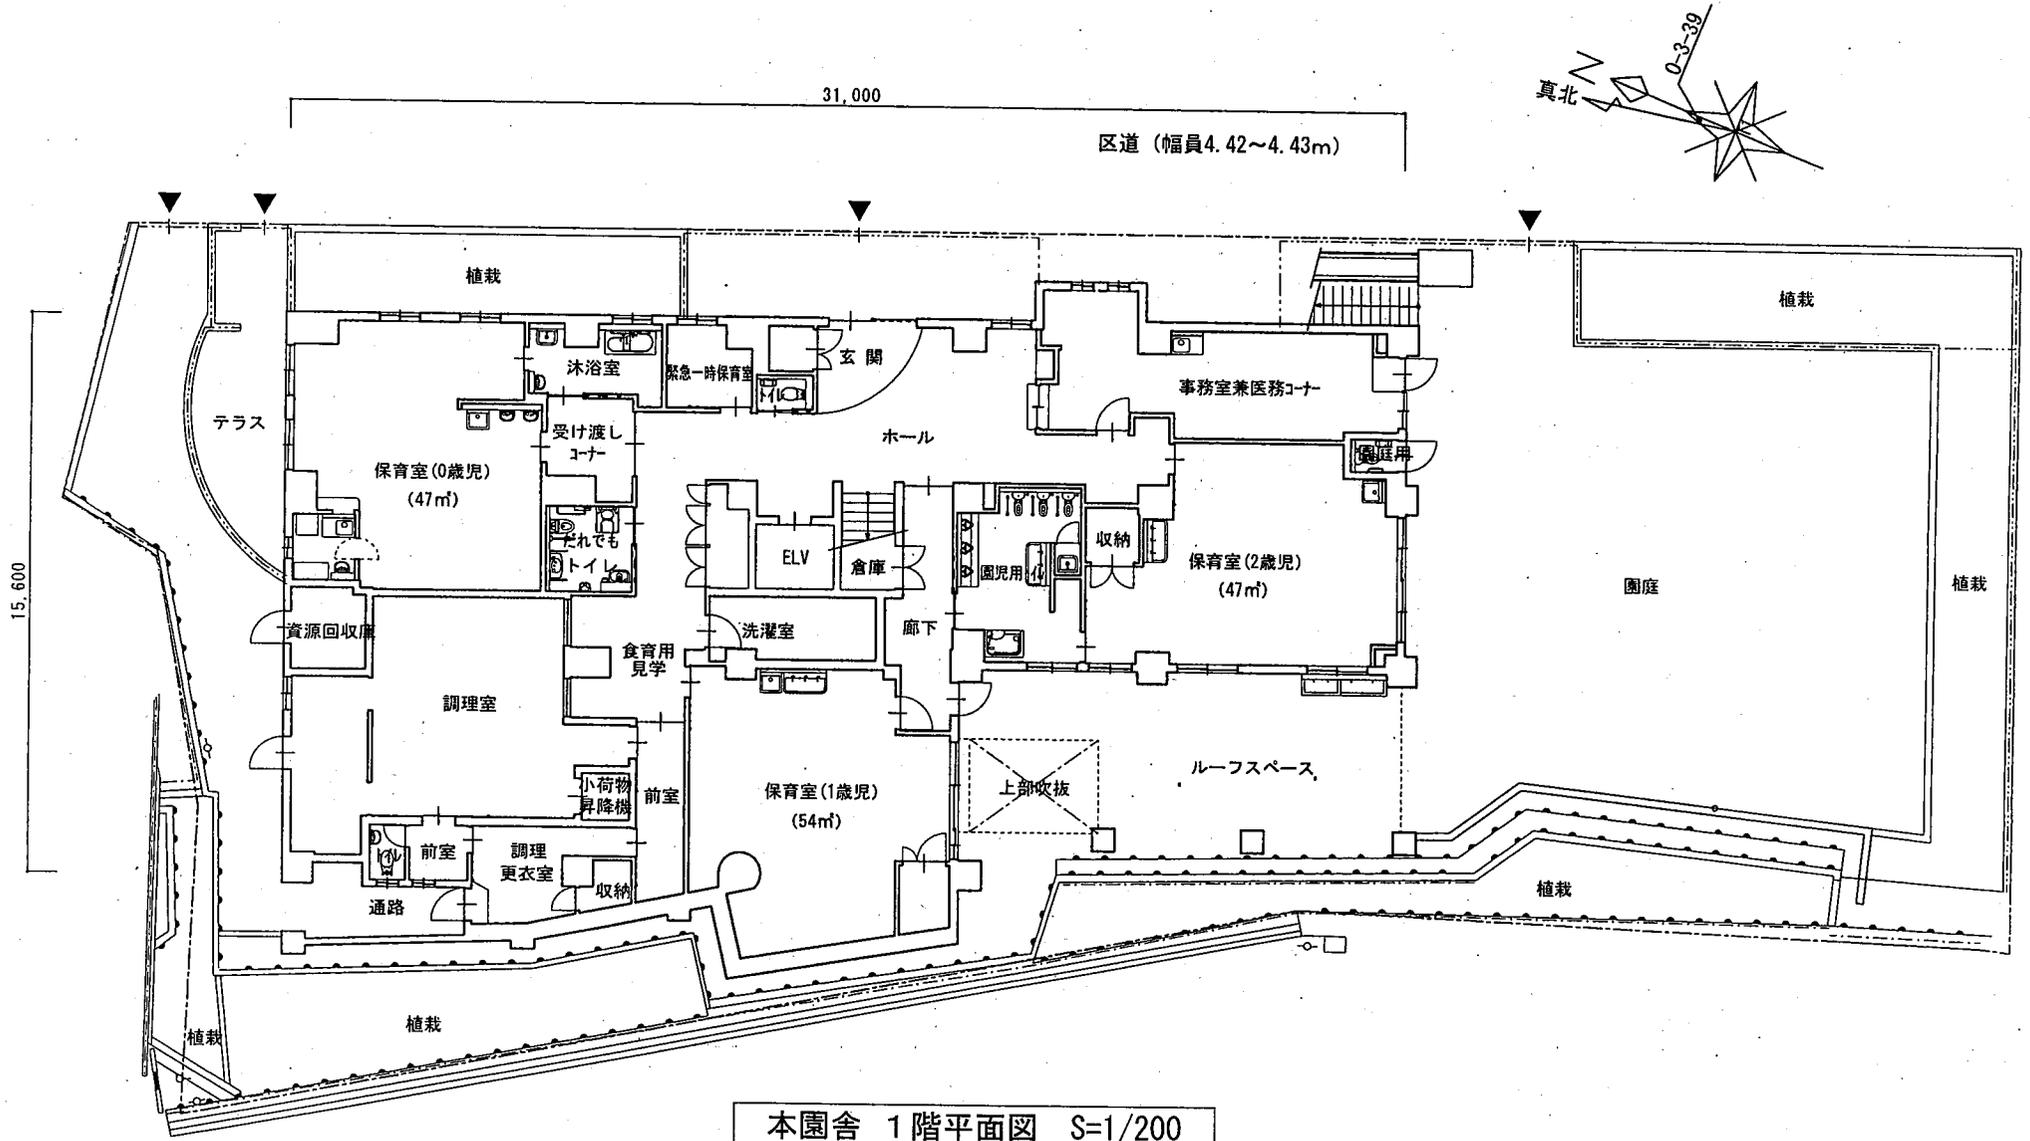

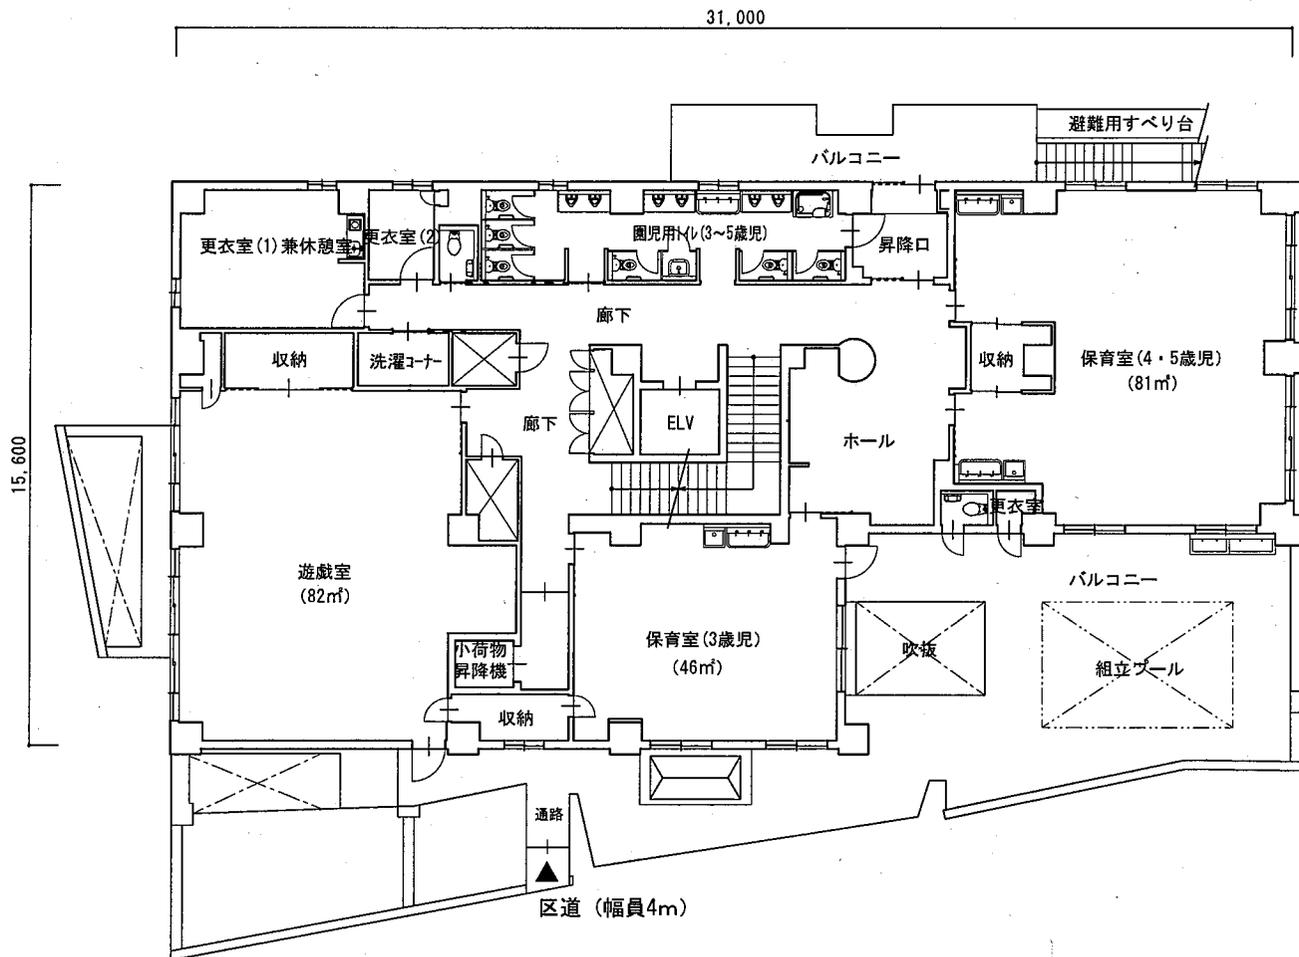

本園舎 2階平面図 S=1/200