

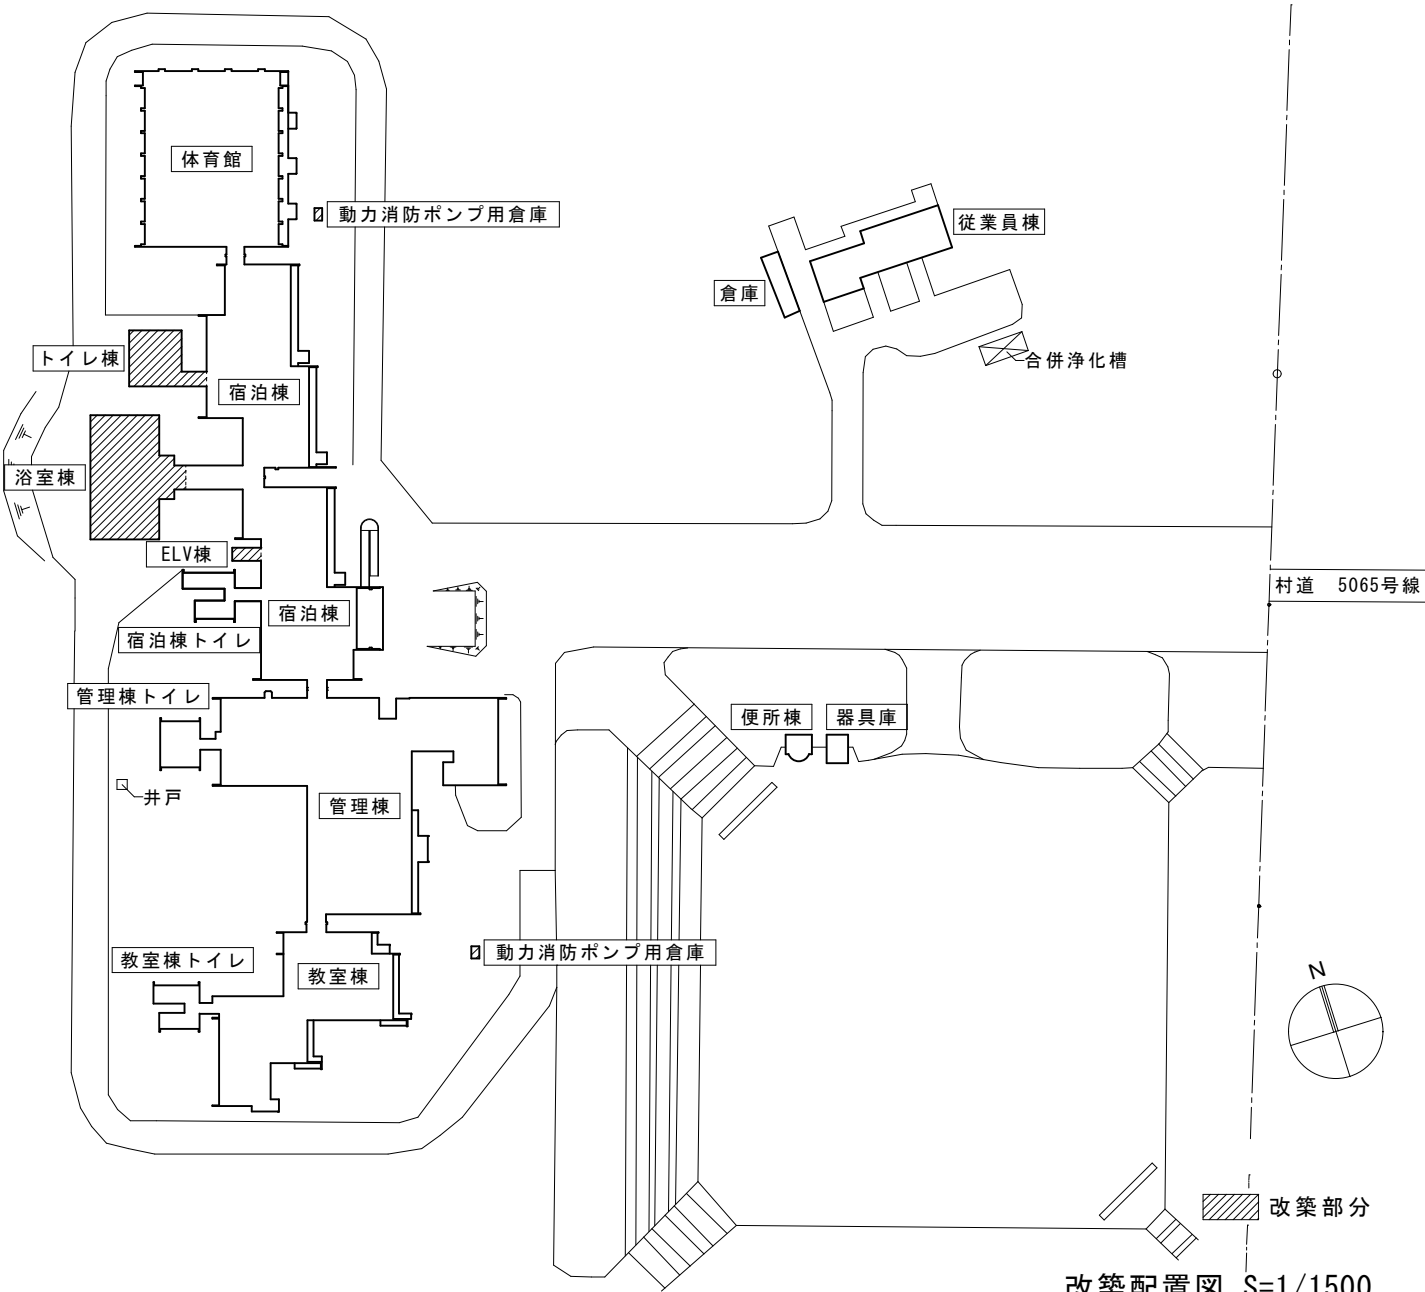



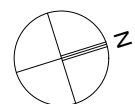


改築配置図 S=1/1500

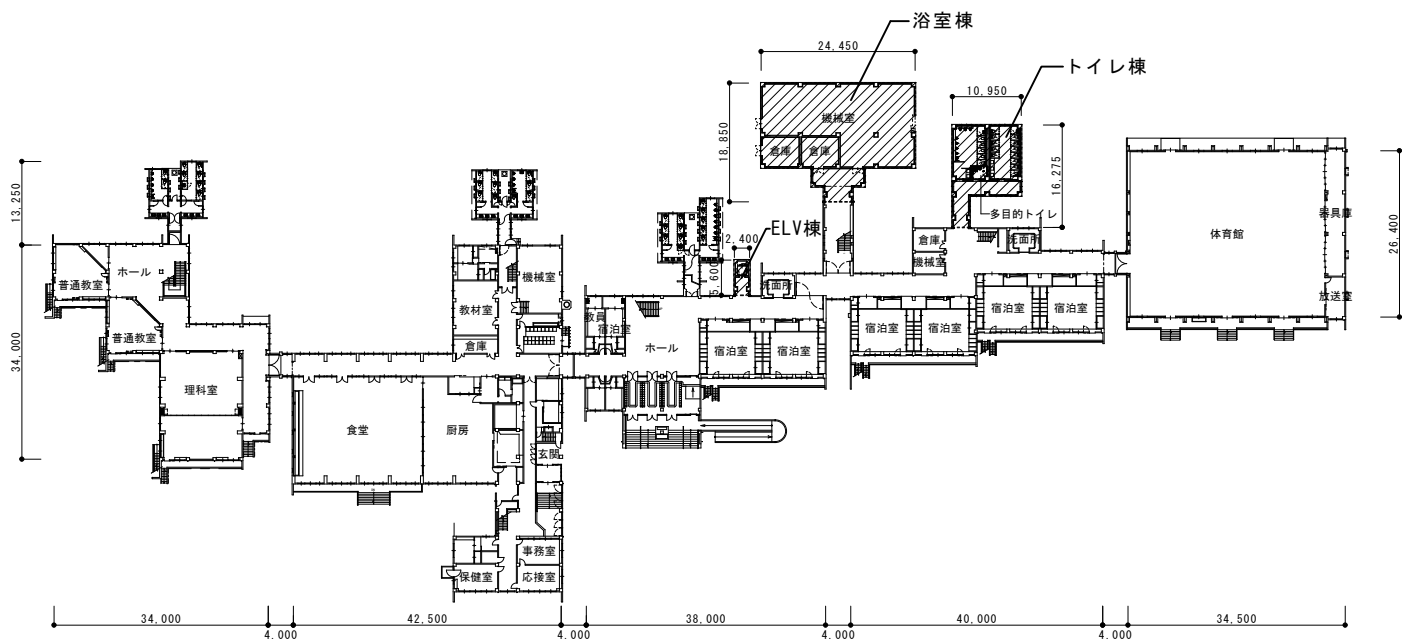

改築部分

1階平面図 S=1/1200

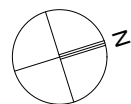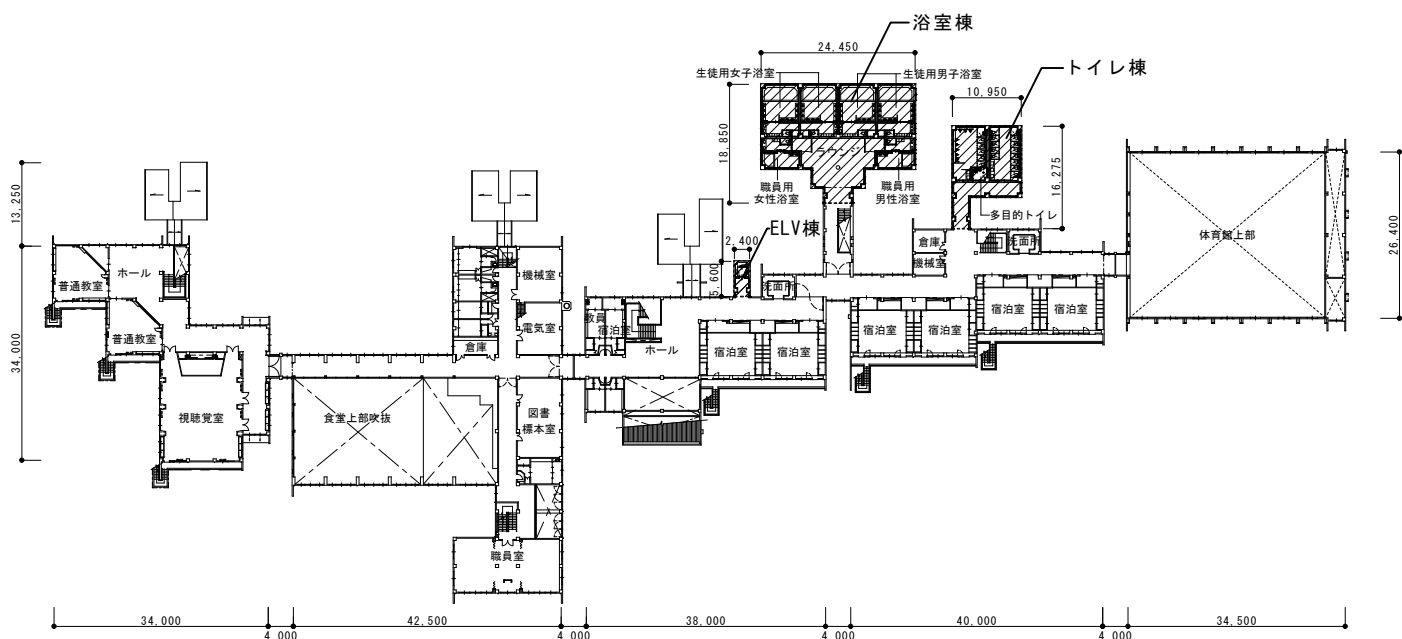

改築部分

2階平面図 S=1/1200